



DETAIL 2  
SCALE = 1:100

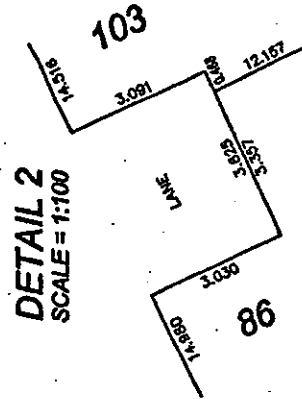


DETAIL  
SCALE = 1:1

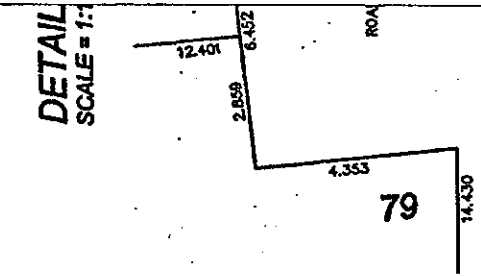

SOUTHERN TRANSPROVINCIAL HIGHWAY No 3

To Hedley

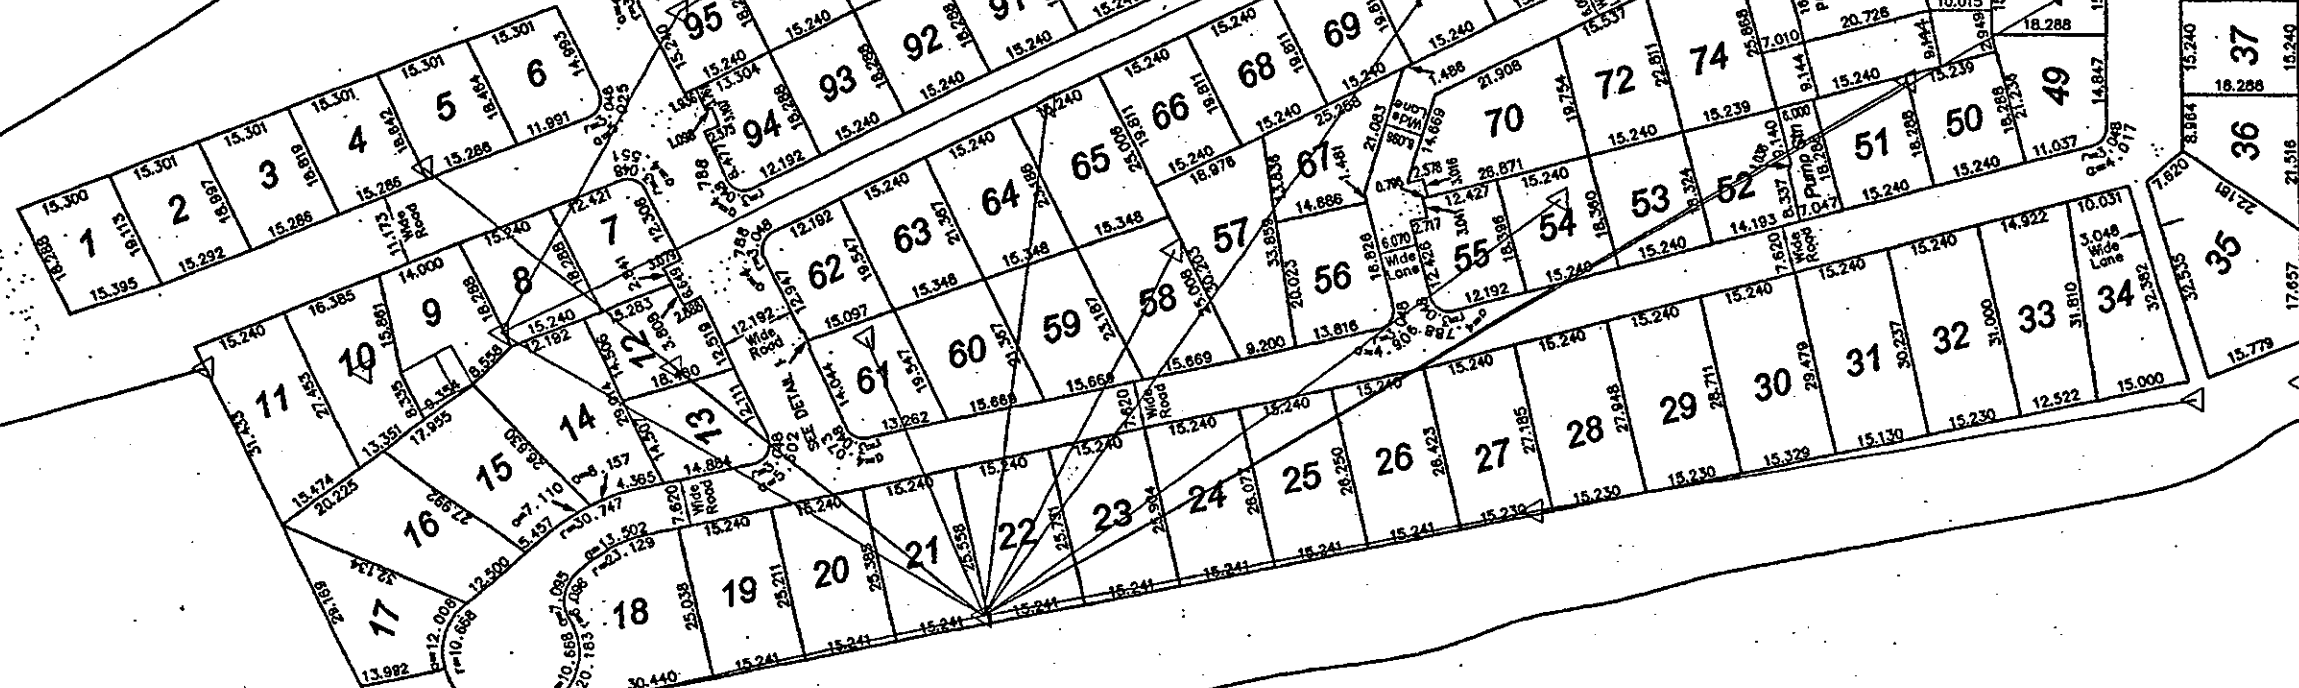

SIMILKAMEEN RIVER ->

UNSURVEYED CROWN LAND